



Second Floor
existing layout

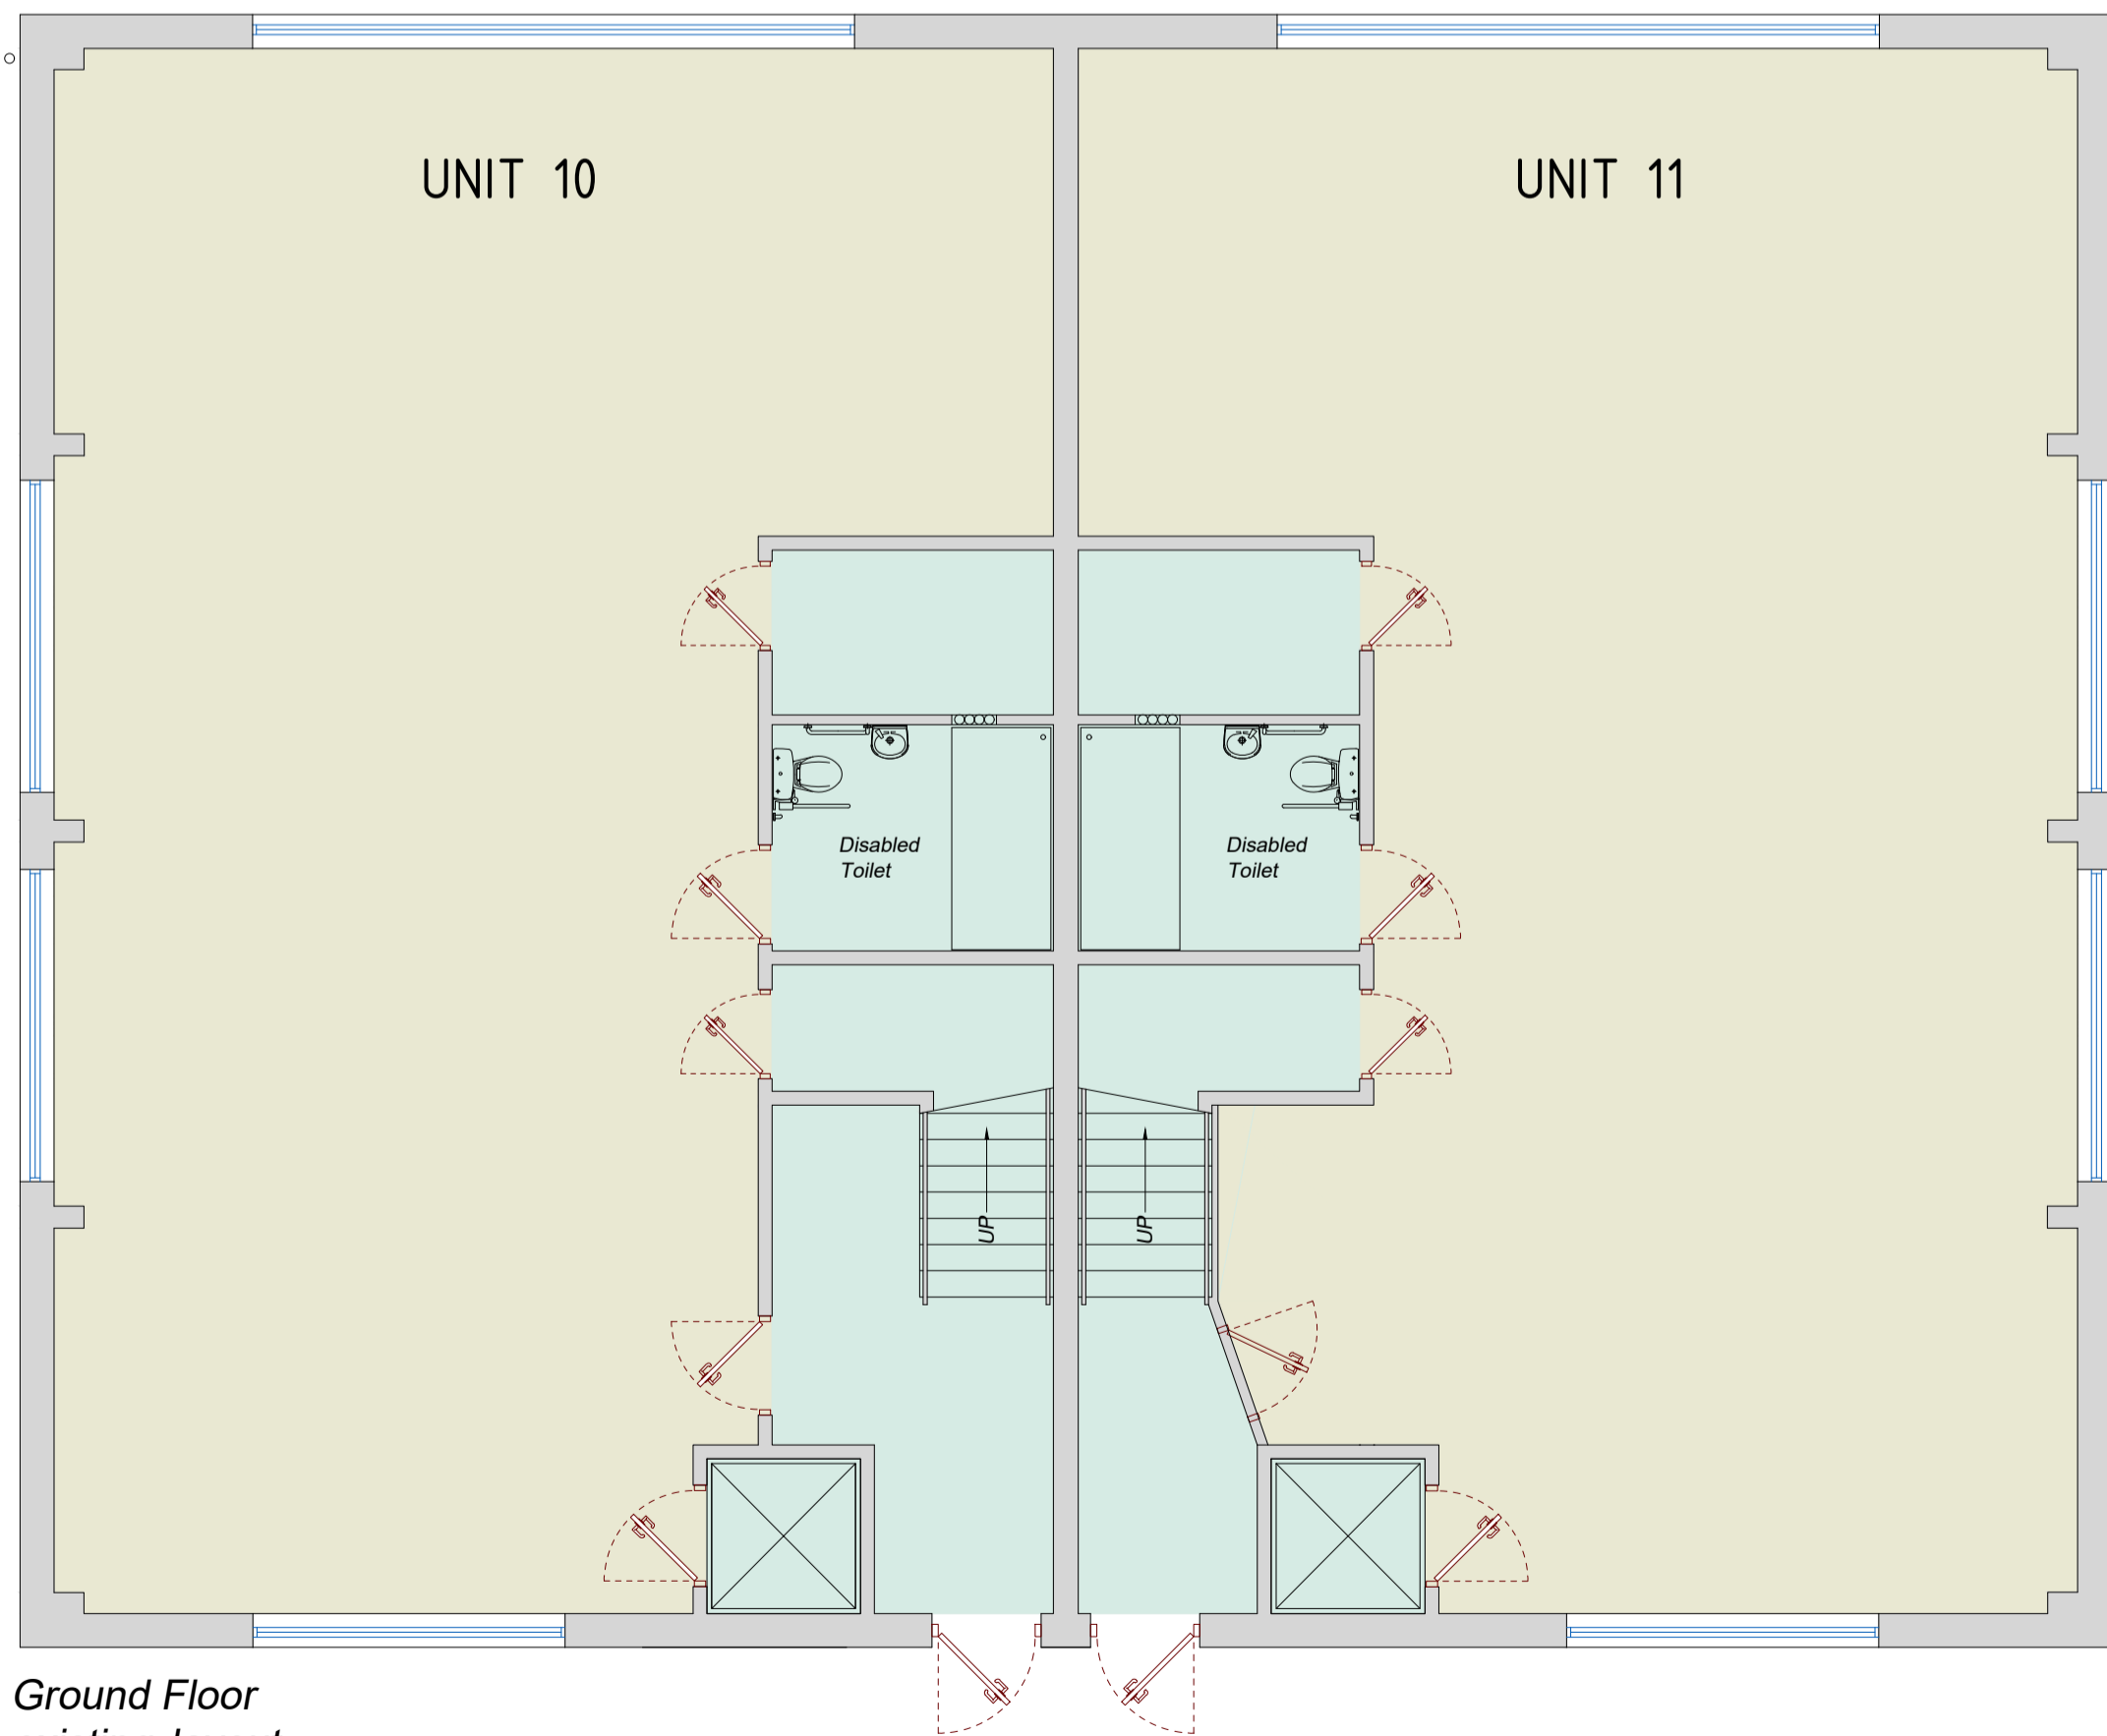

Ground Floor
existing layout

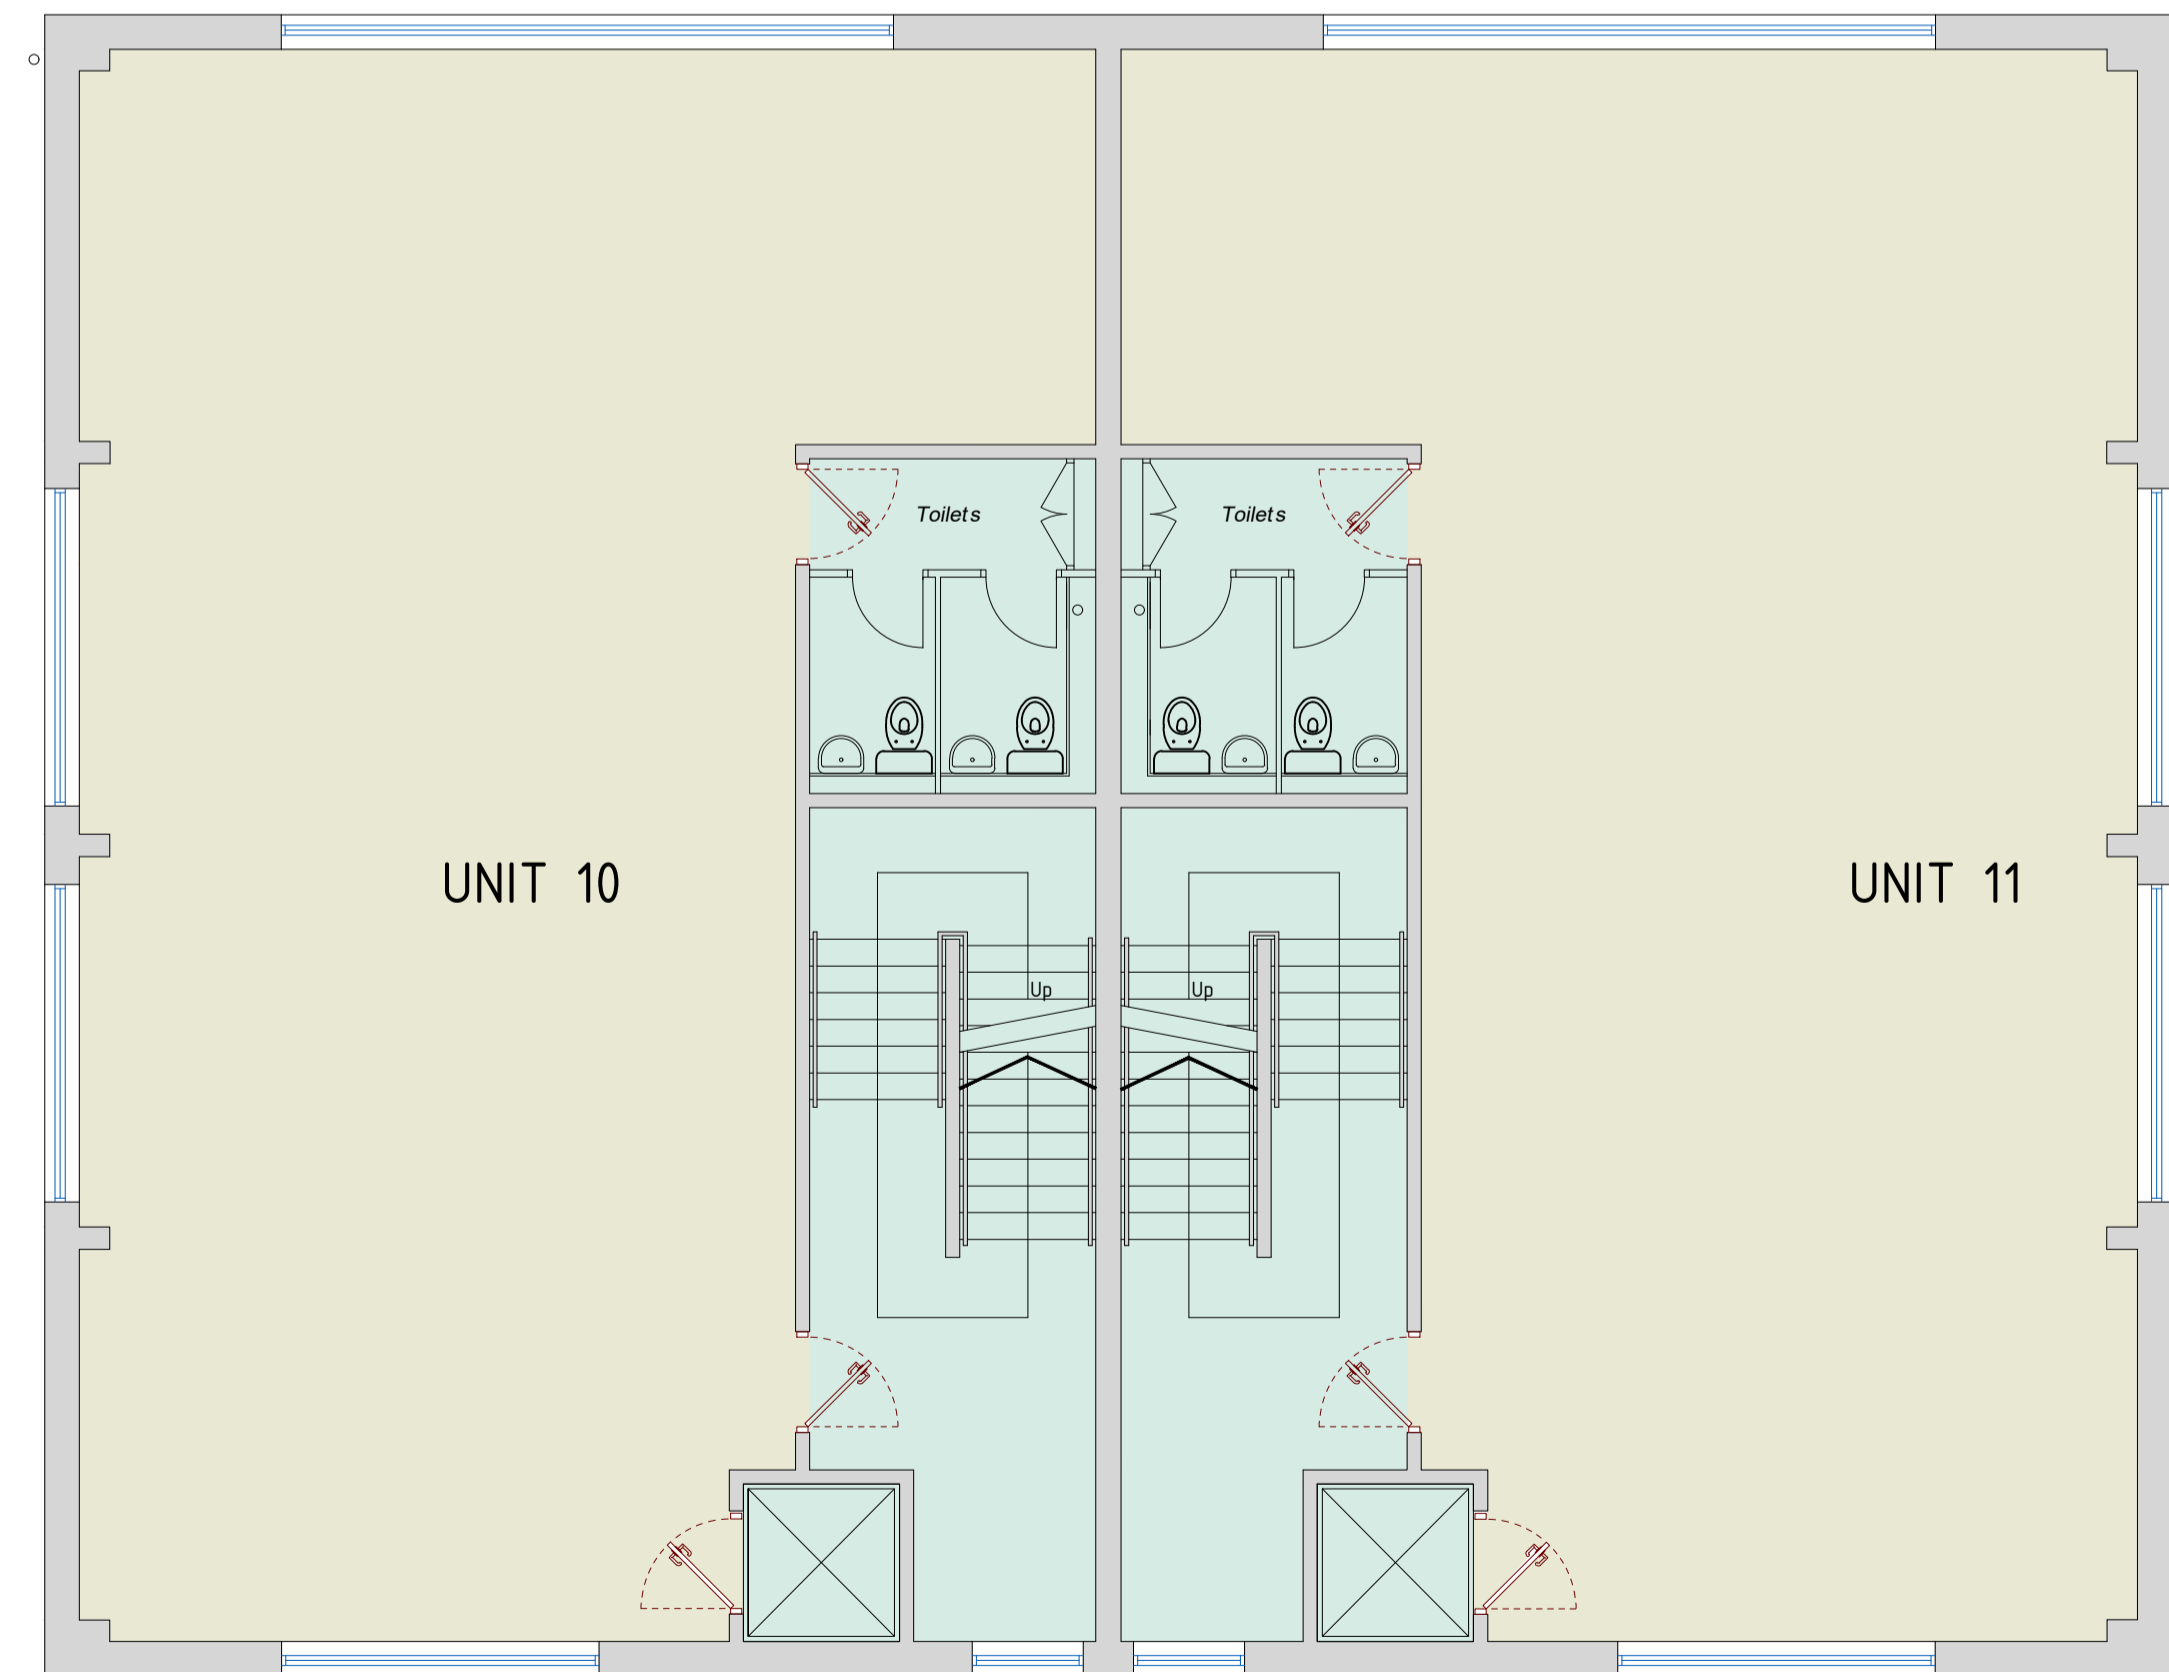

First Floor
existing layout

scale 1:75 @ A1

Existing layouts - design proposal

UNIT 10 AND 11, GLORY PARK, WOOBURN GREEN, HIGH WYCOMBE, HP10 0BX

UNIT 10 and 11

Do not scale. Figured dimensions only to be taken from this drawing.

This drawing is the property of QUERCUS limited. Copyright is reserved by them and the drawing is issued on the condition that it is not copied, reproduced or disclosed to any unauthorised person, either wholly or in part, without the consent in writing of sketch studios limited