



Ground Floor  
existing layout

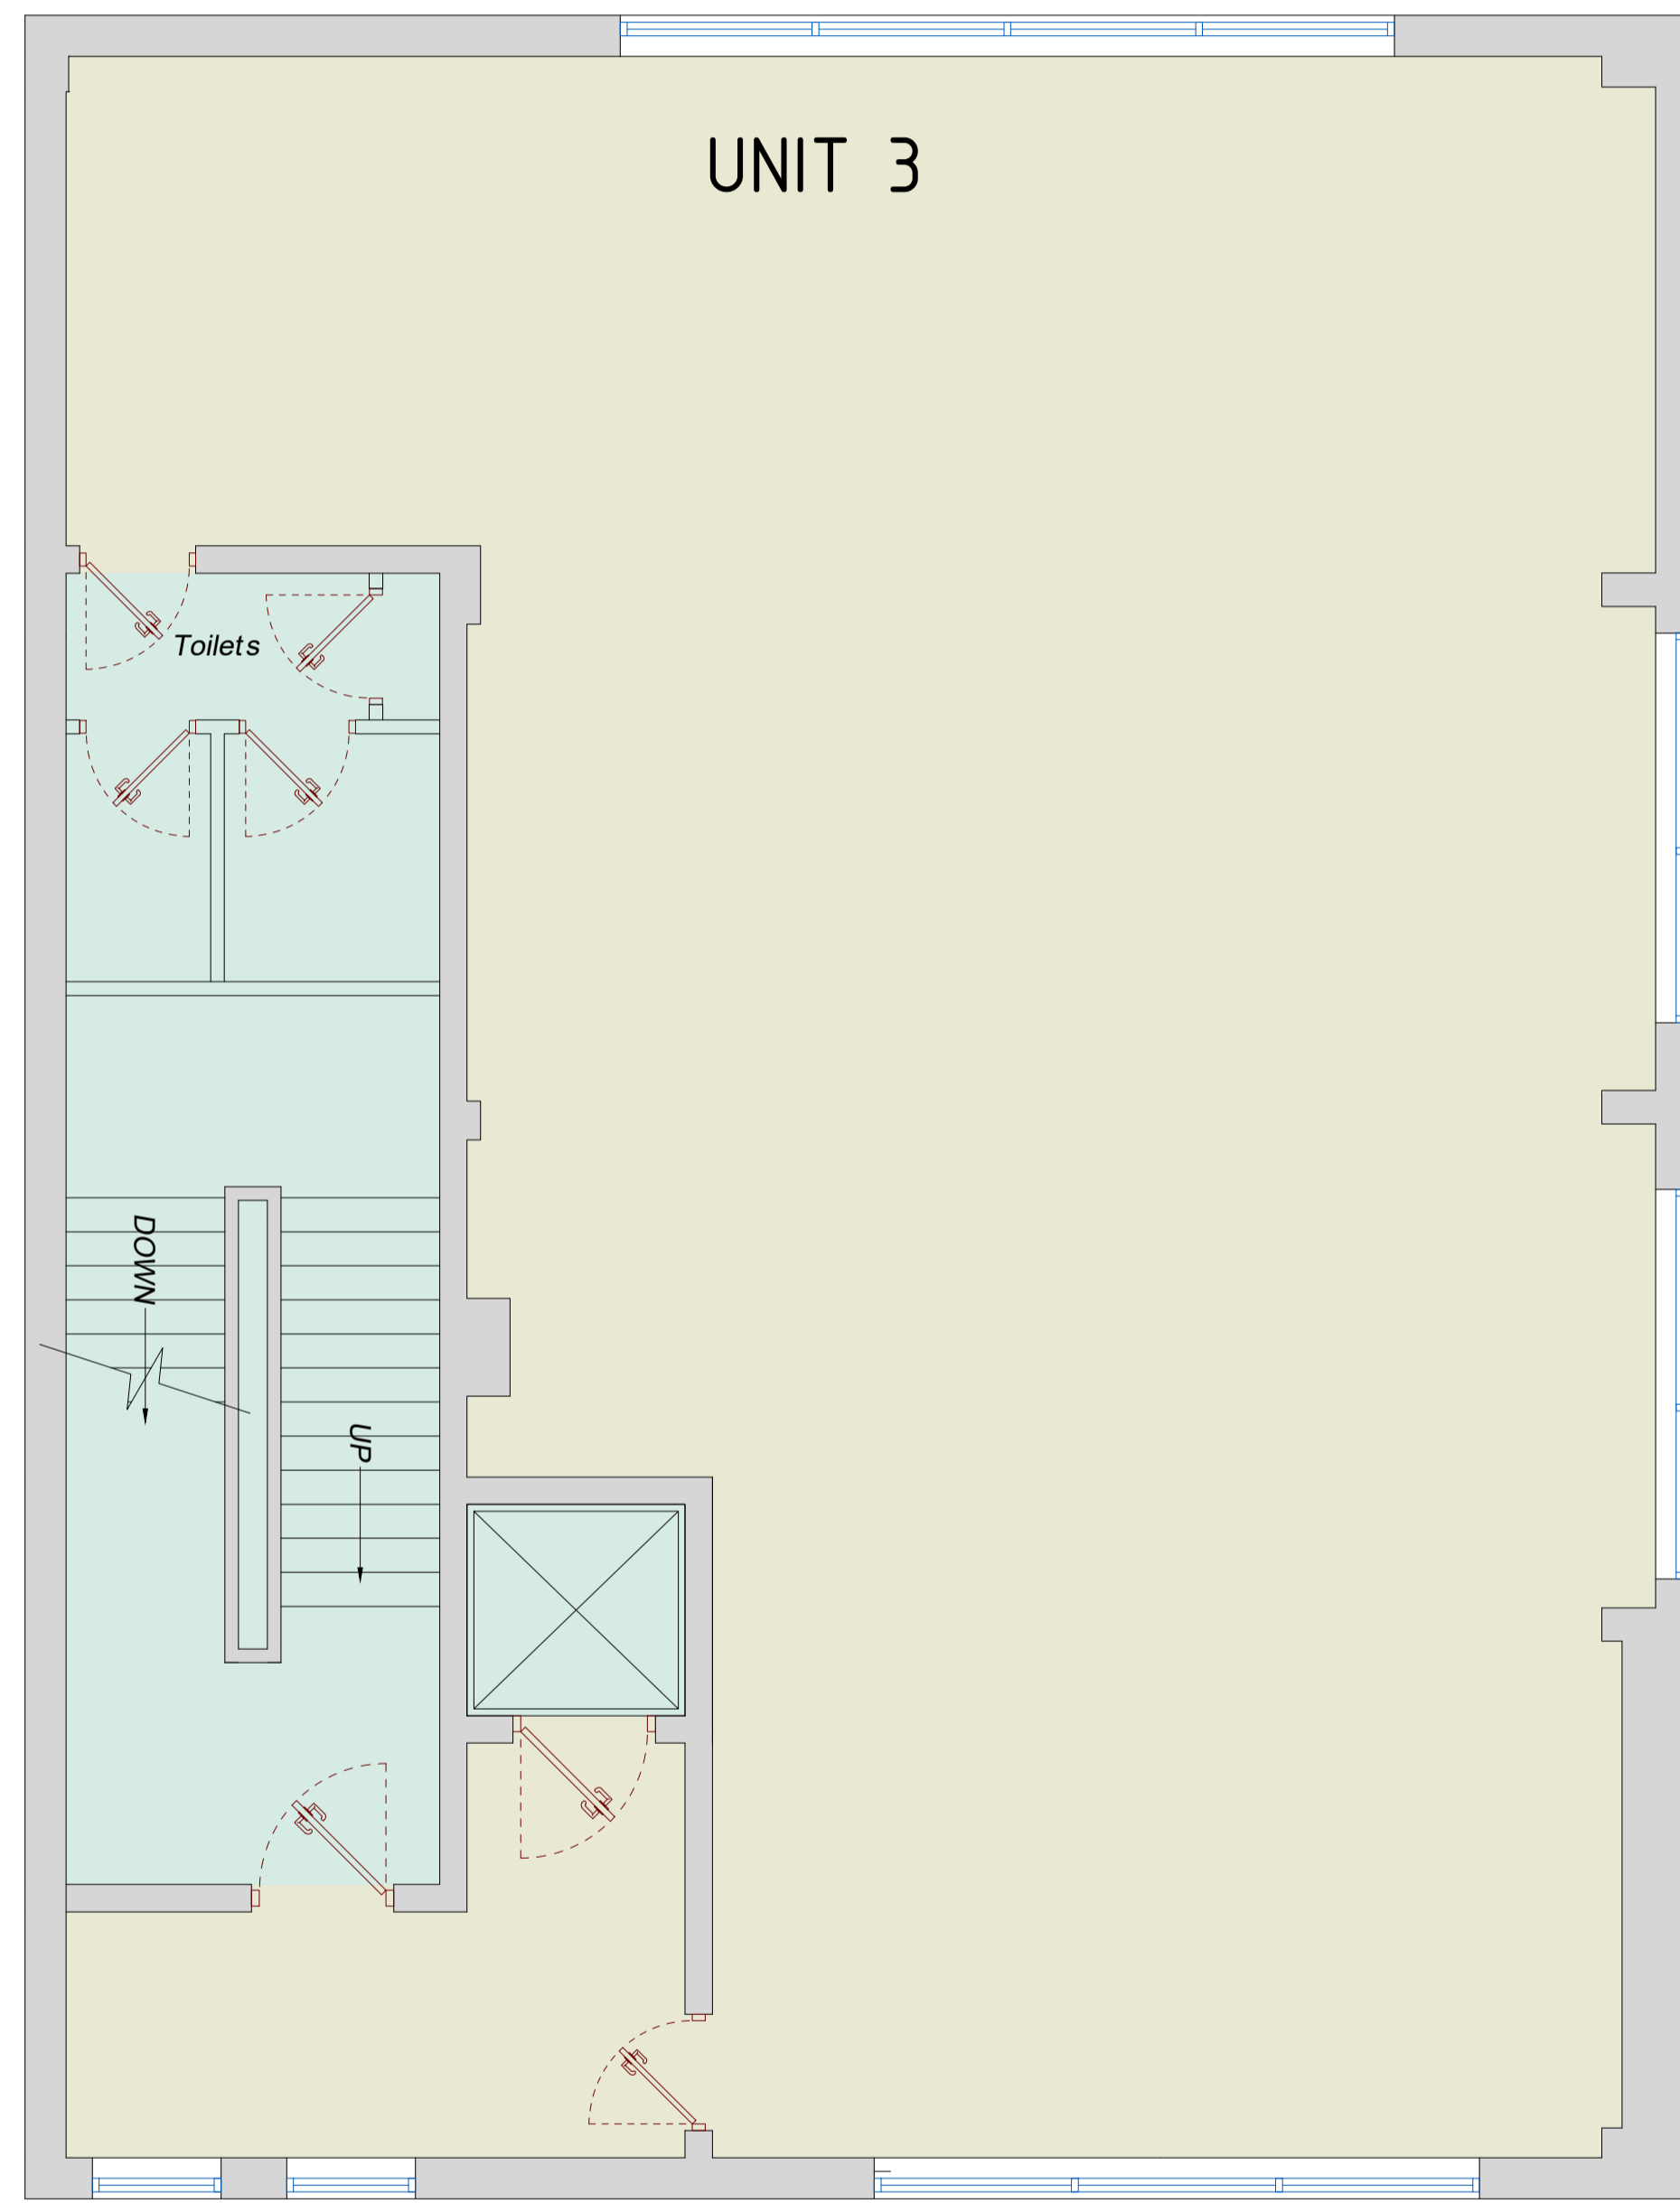

First Floor  
existing layout

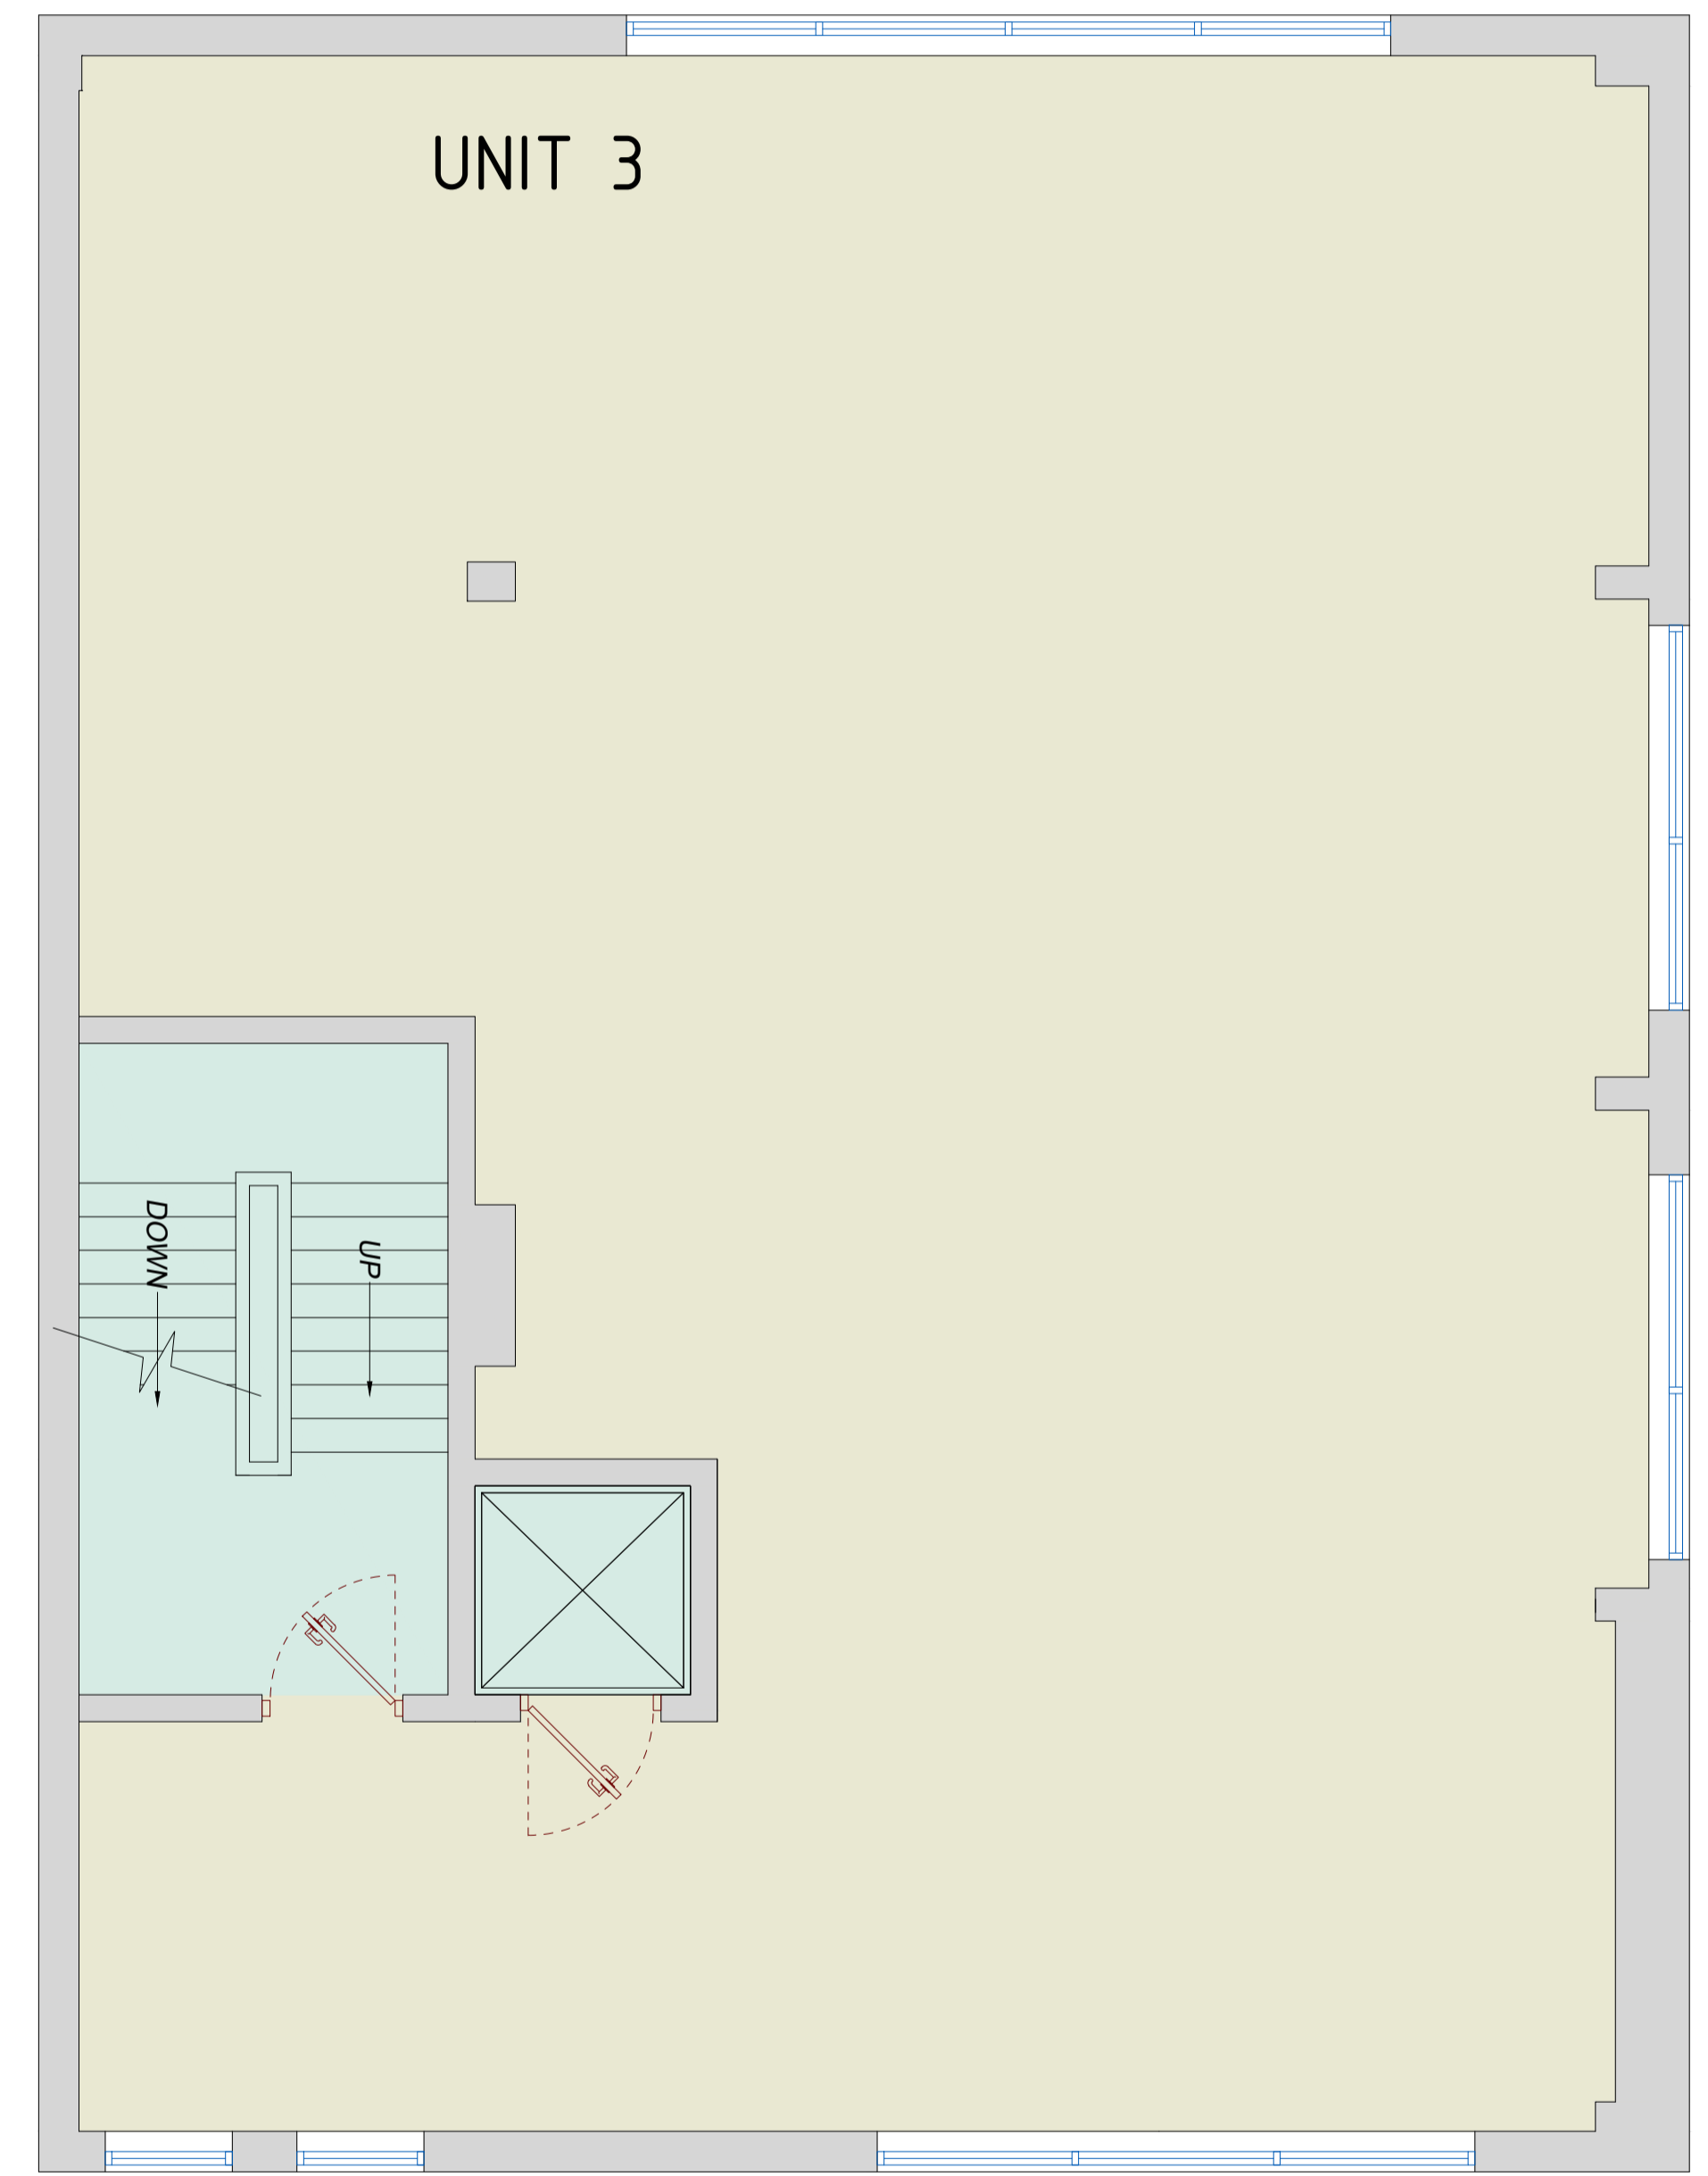

Second Floor  
existing layout